


CORRIDOR (10'-0" CLG. HT.)

CONF. RM. ENTRANCE

CONF. RM. ENTRANCE

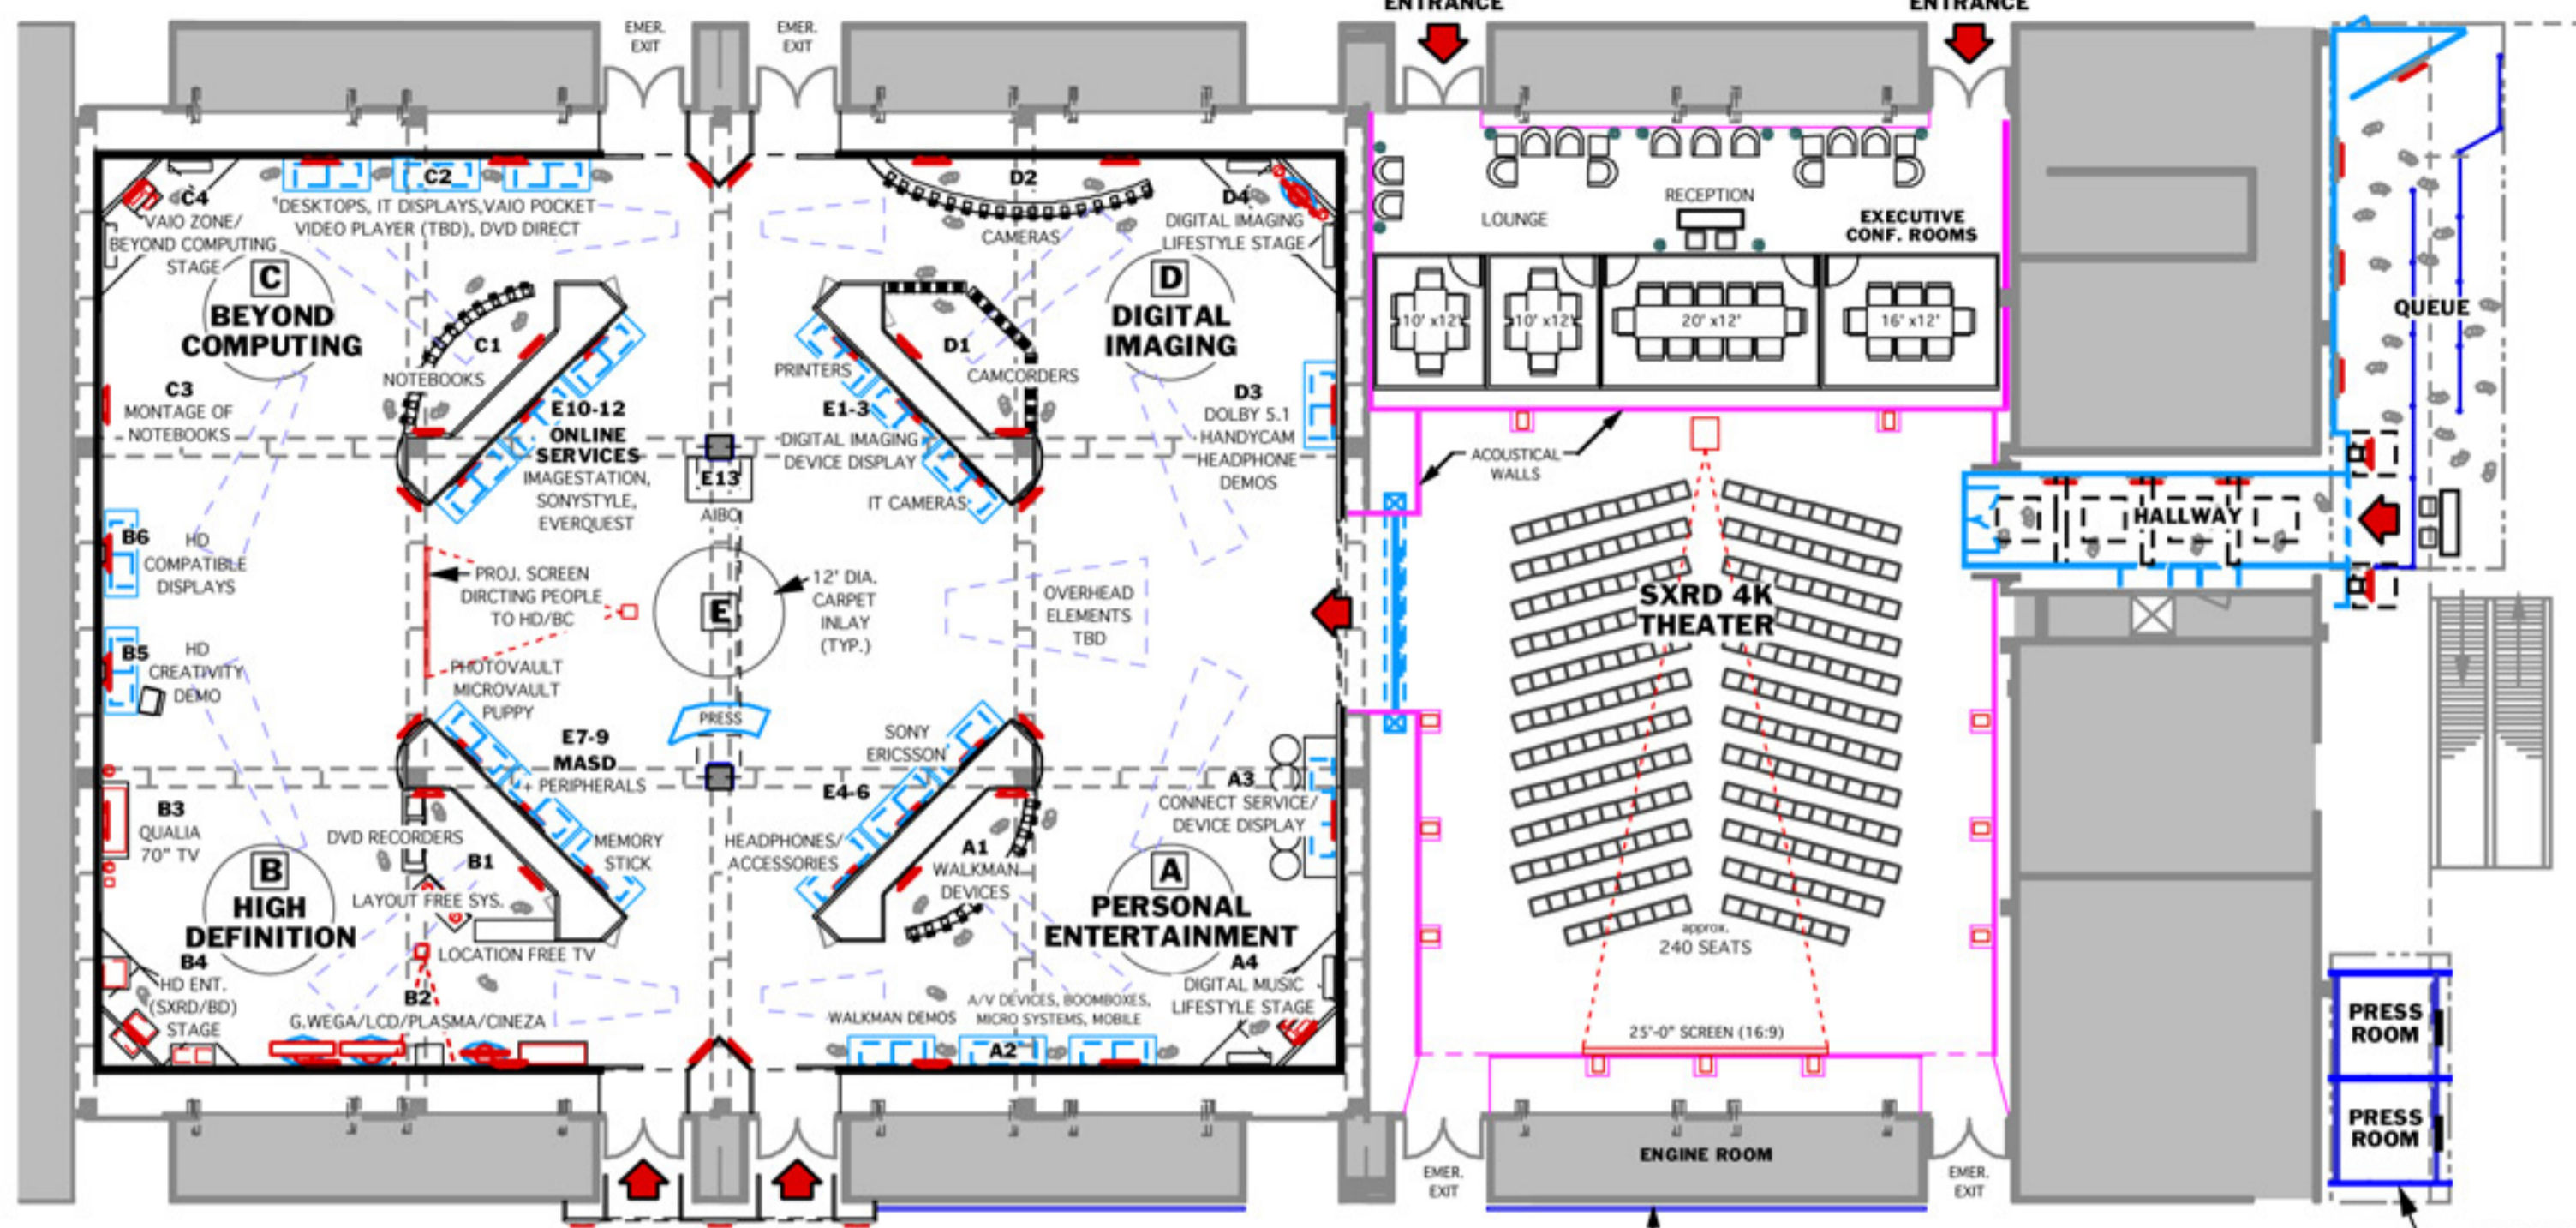

ALTERNATE ENTRANCE

CORRIDOR (10'-0" CLG. HT.)

ENGINE ROOM


GRAPHIC DIRECTORY



ALT. MOBILE ENTRANCE

MOBILE ENTRANCE

QUALIA ENTRANCE

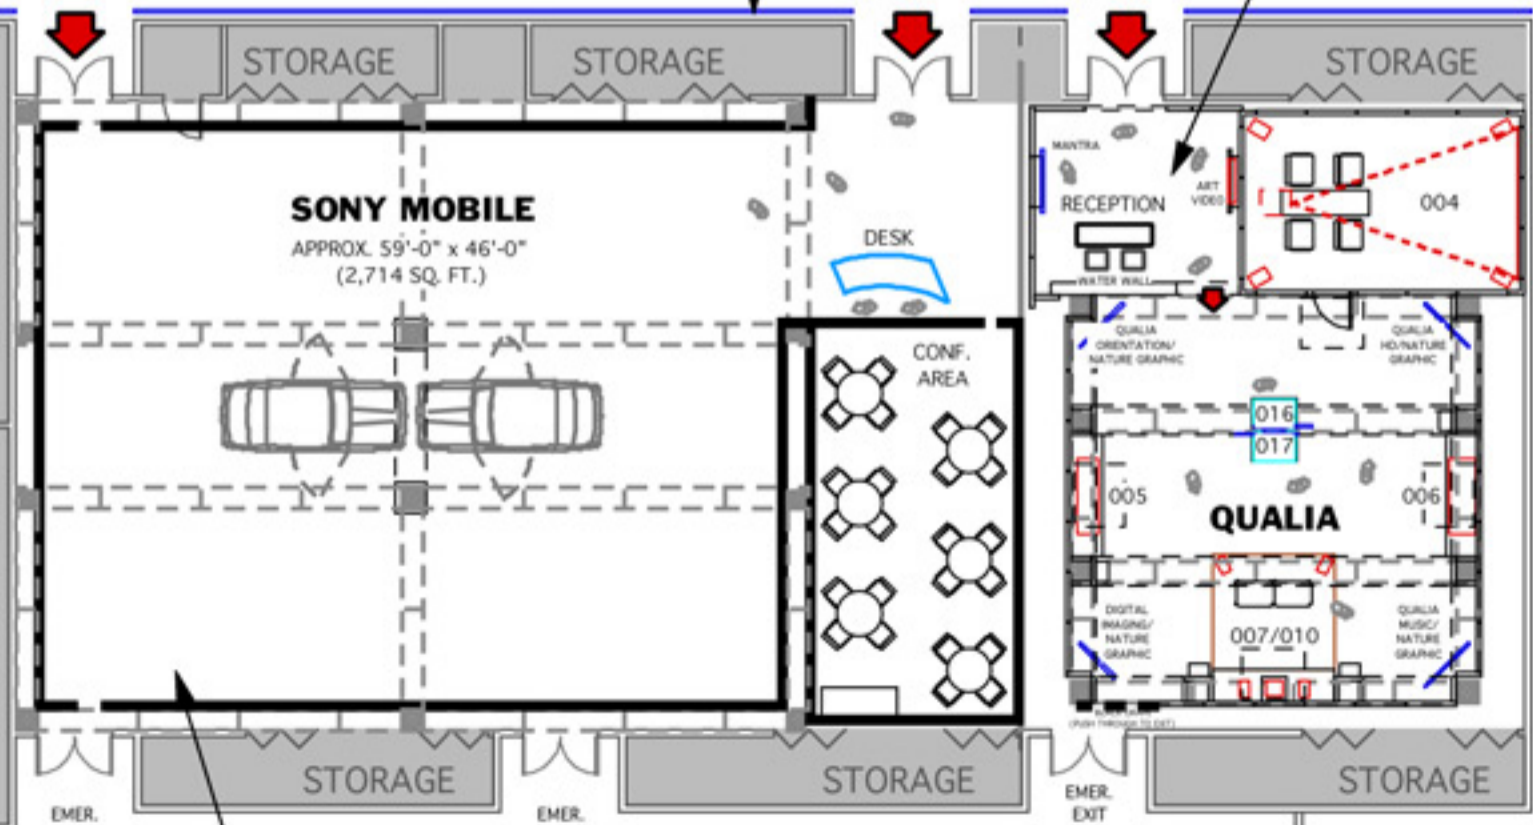

MAIN FLOW OF TRAFFIC

